



SEE SHEET 4
FOR CONTINUATION


SEE SHEET 6
FOR CONTINUATION

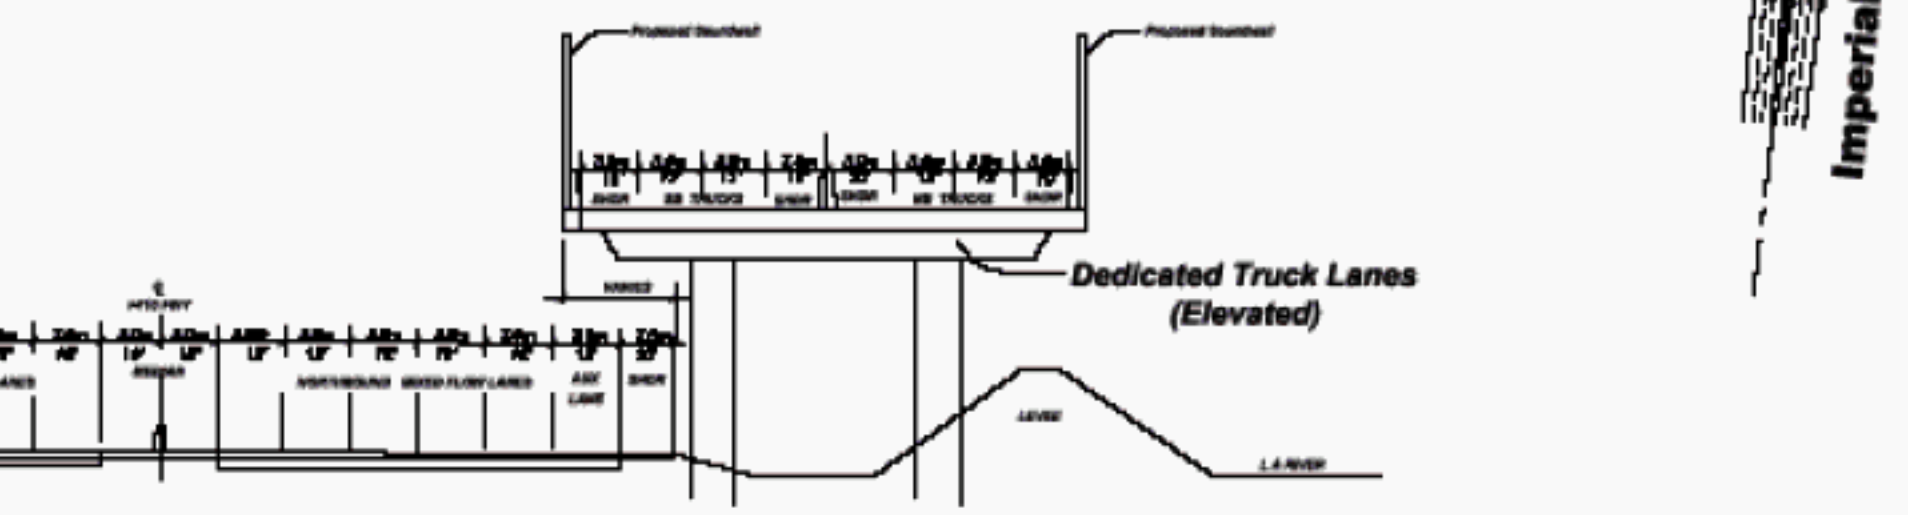

**TYPICAL SECTION
(I-105 FWY to Imperial)**

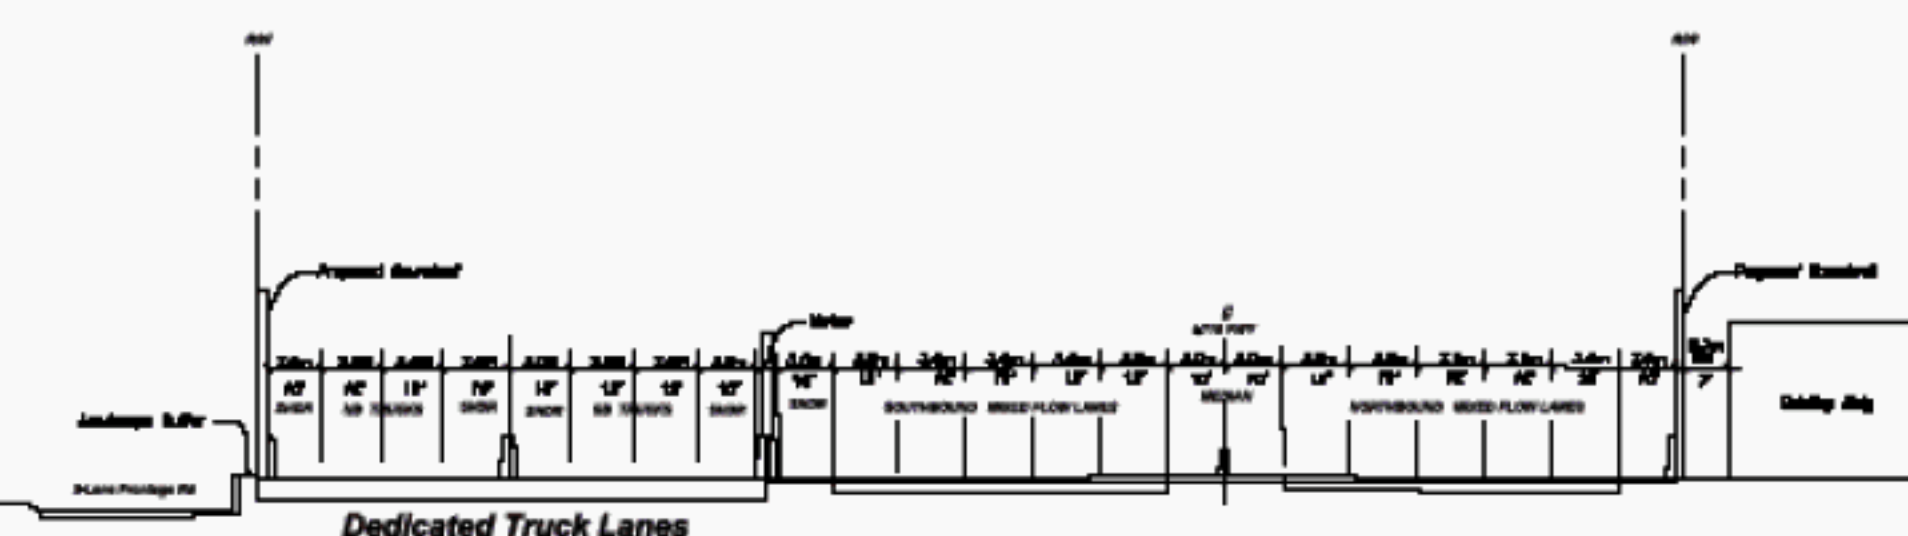

**TYPICAL SECTION
(Imperial Hwy to Firestone Blvd)**

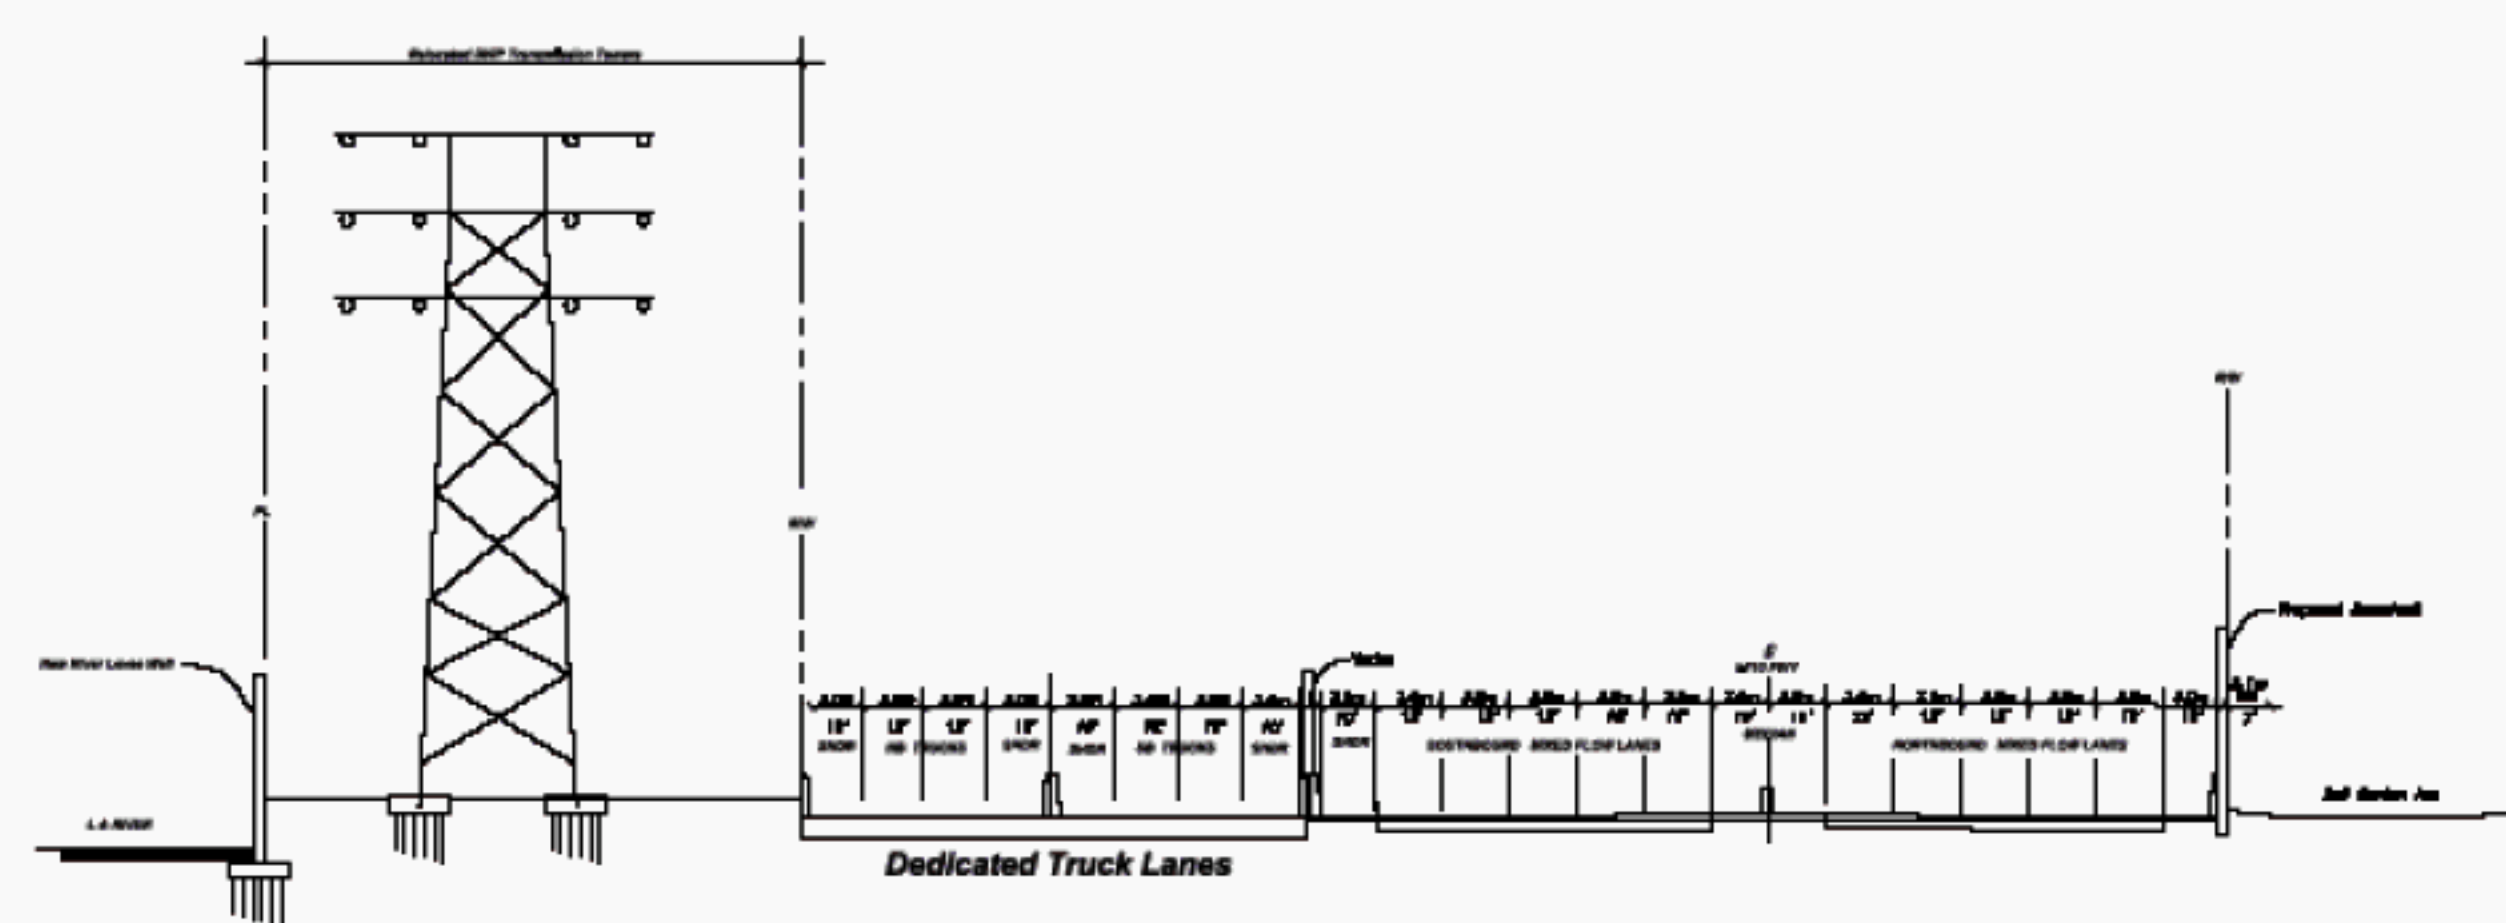

**TYPICAL SECTION
(Firestone Blvd to Florence Ave)**



SCALE: 1:2000 (METRIC)

- LEGEND**
- █ AUTO & TRUCK MIXED FLOW
 - █ TRUCK EXCLUSIVE LANE
 - █ FREEWAY RAMP
 - █ COLLECTOR, DISTRIBUTOR ROAD
 - █ LOCAL STREET RECONSTRUCTION
 - - - EXISTING RW LINE
 - █ SOUND WALL

Metric/English Unit Conversion

1.2m	=	4 ft
1.5m	=	5 ft
2.4m	=	8 ft
3.0m	=	10 ft
3.6m	=	12 ft